

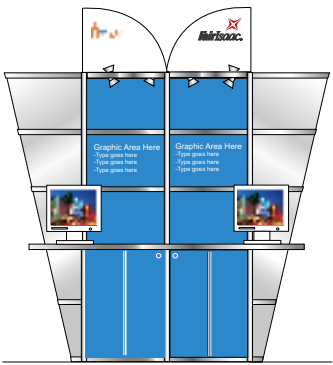


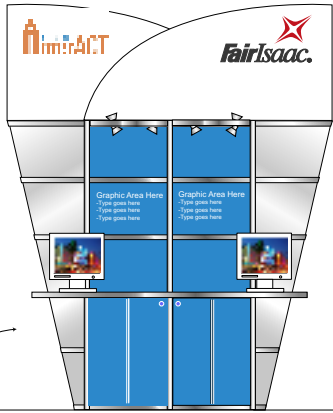

Jade Promenade
192' x 25'
(Approx. layout pending
actual floorplan and
site survey)

Concept 01
(44) Demos

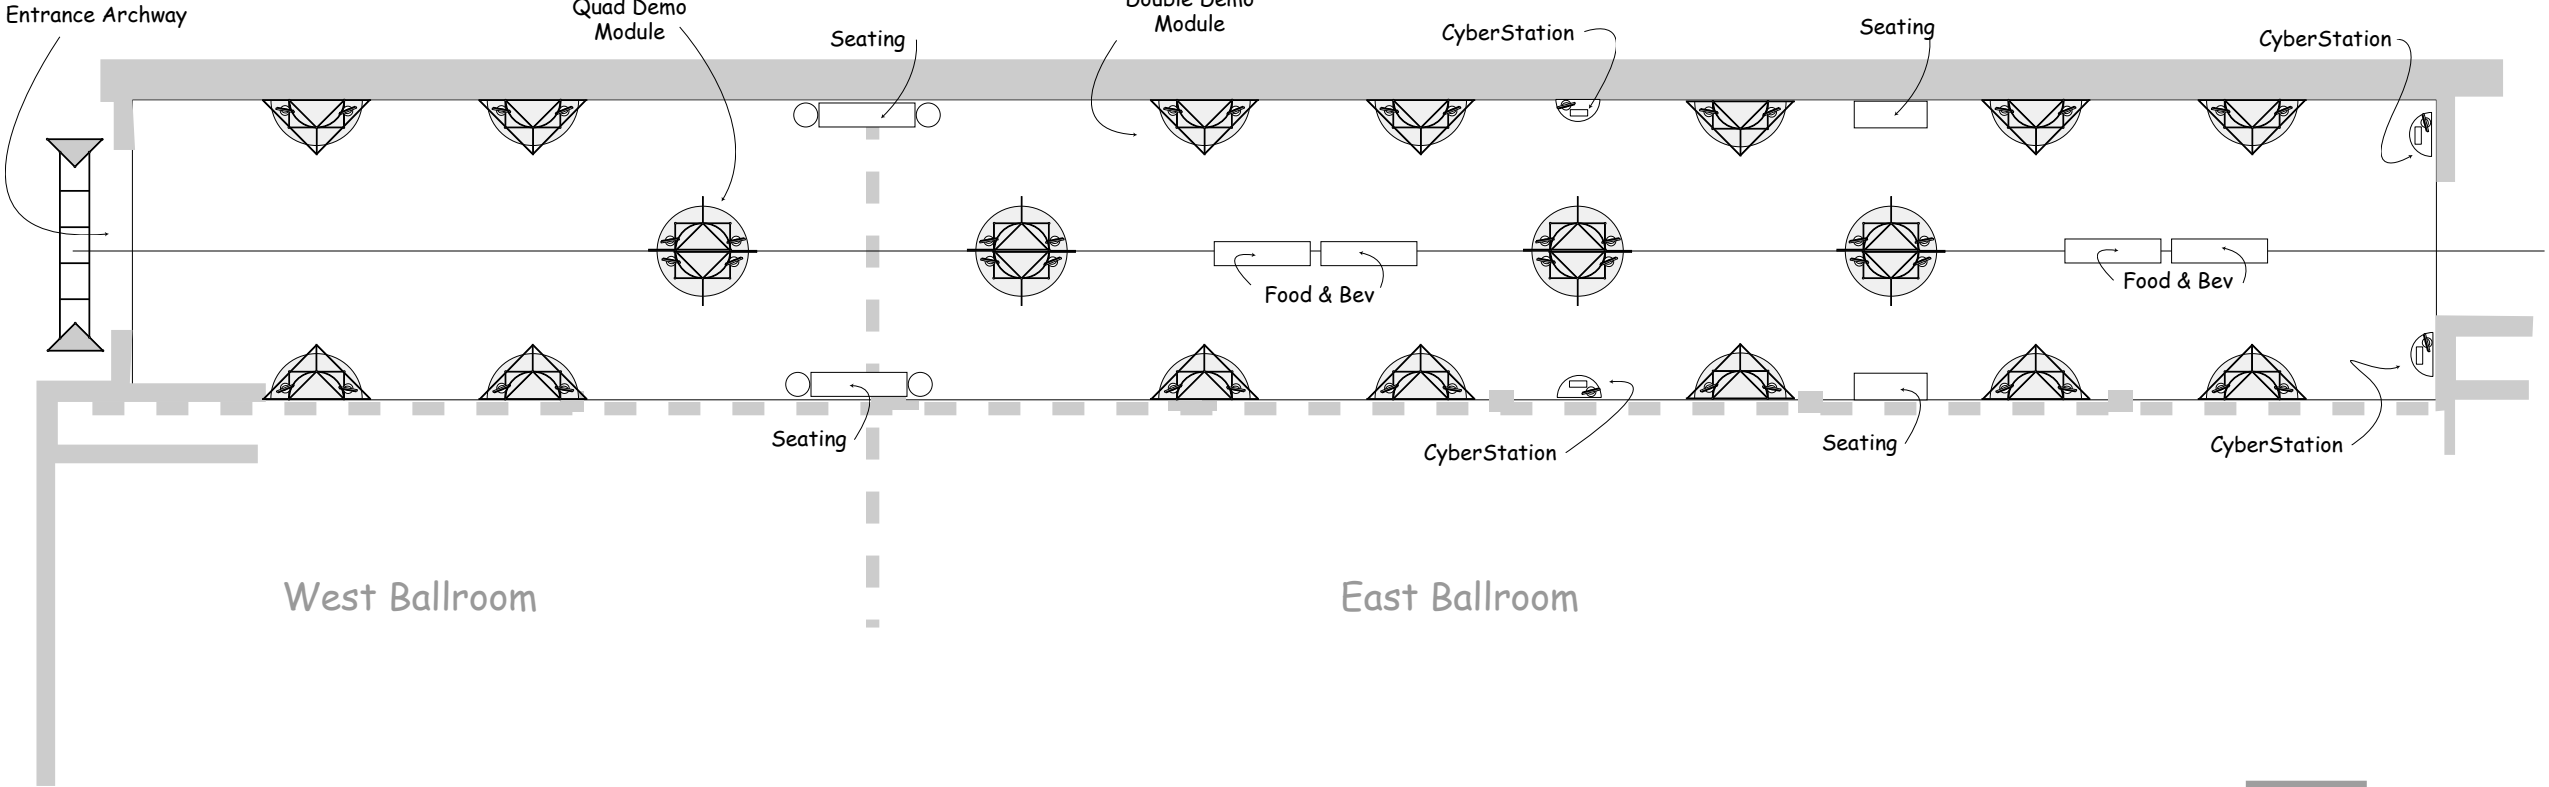

Scale 0 10

client	project	job #	date	scale
Fair Isaac	Miami Interact	J04-0029	06/01/04	1/16"=1'-0"

