



Jade Promenade
192' x 25'
 (Approx. layout pending
 actual floorplan and
 site survey)

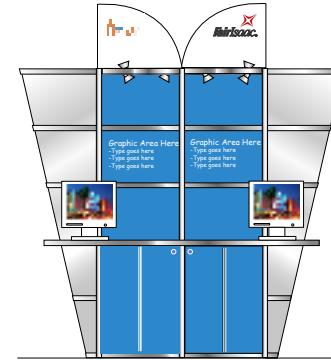

Concept 02
 (50) Demos
 (12) CyberStations
 (7) Area ID Banners

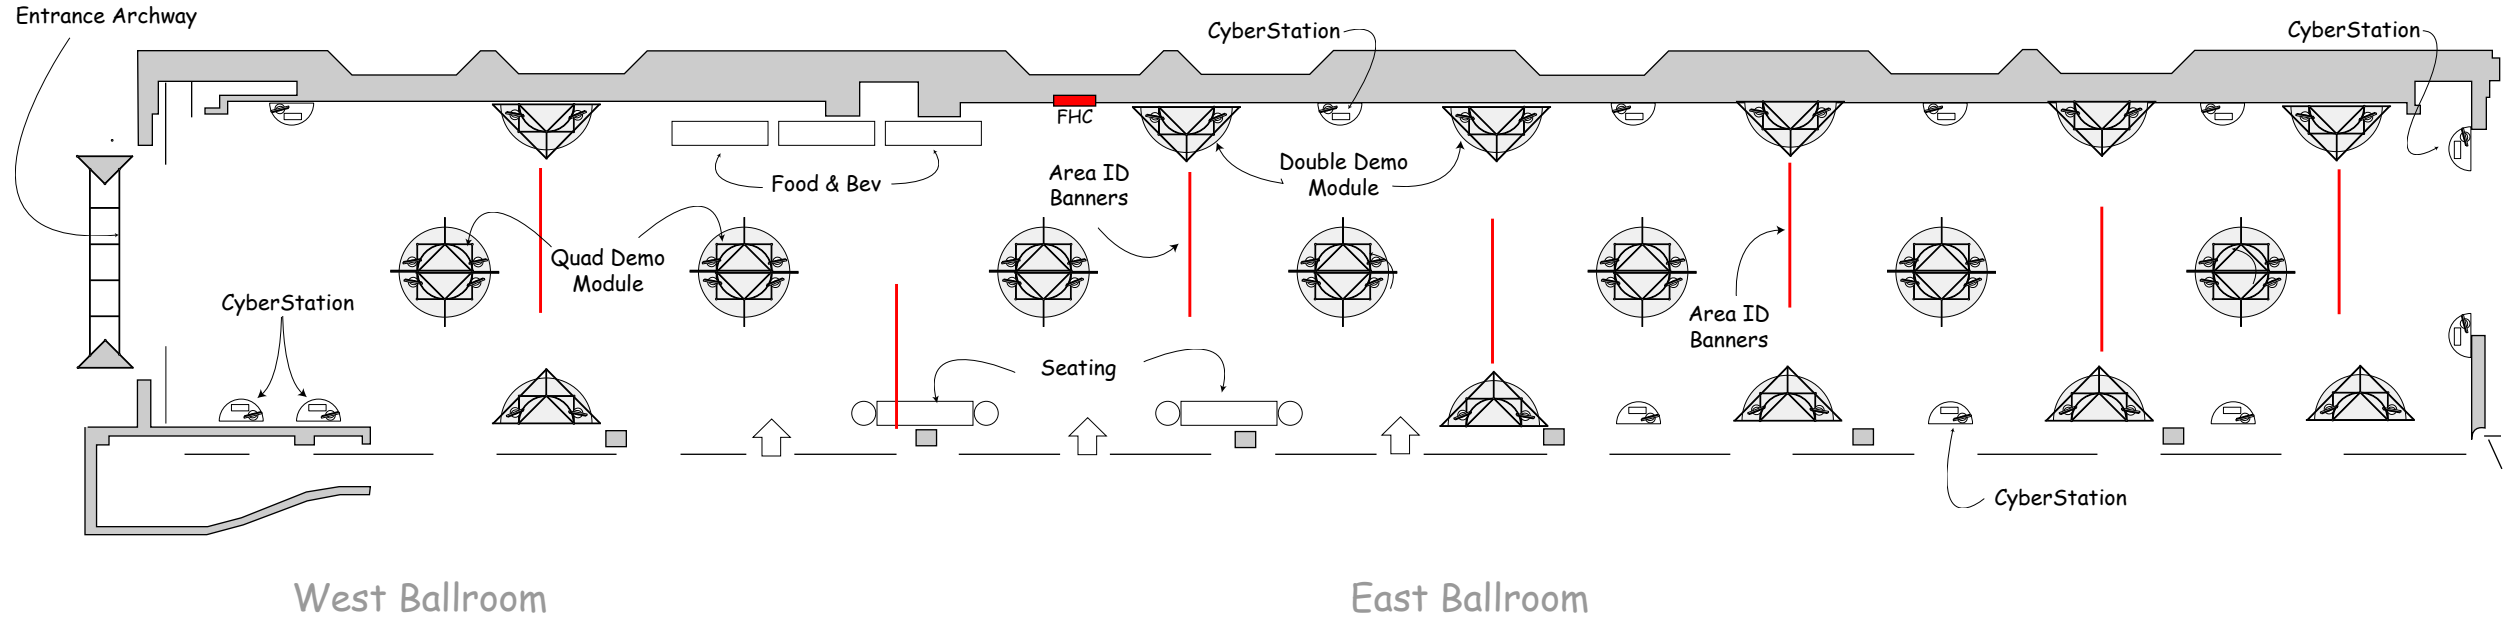

Scale 0 10

client
Fair Isaac

project
Miami Interact

job #
J04-0029

date
07/06/04

scale
1/16"=1'-0"

StewartMDM
 ■ MARKETING ■ DESIGN ■ MANAGEMENT

© StewartMDM, LLC