


40'-0"

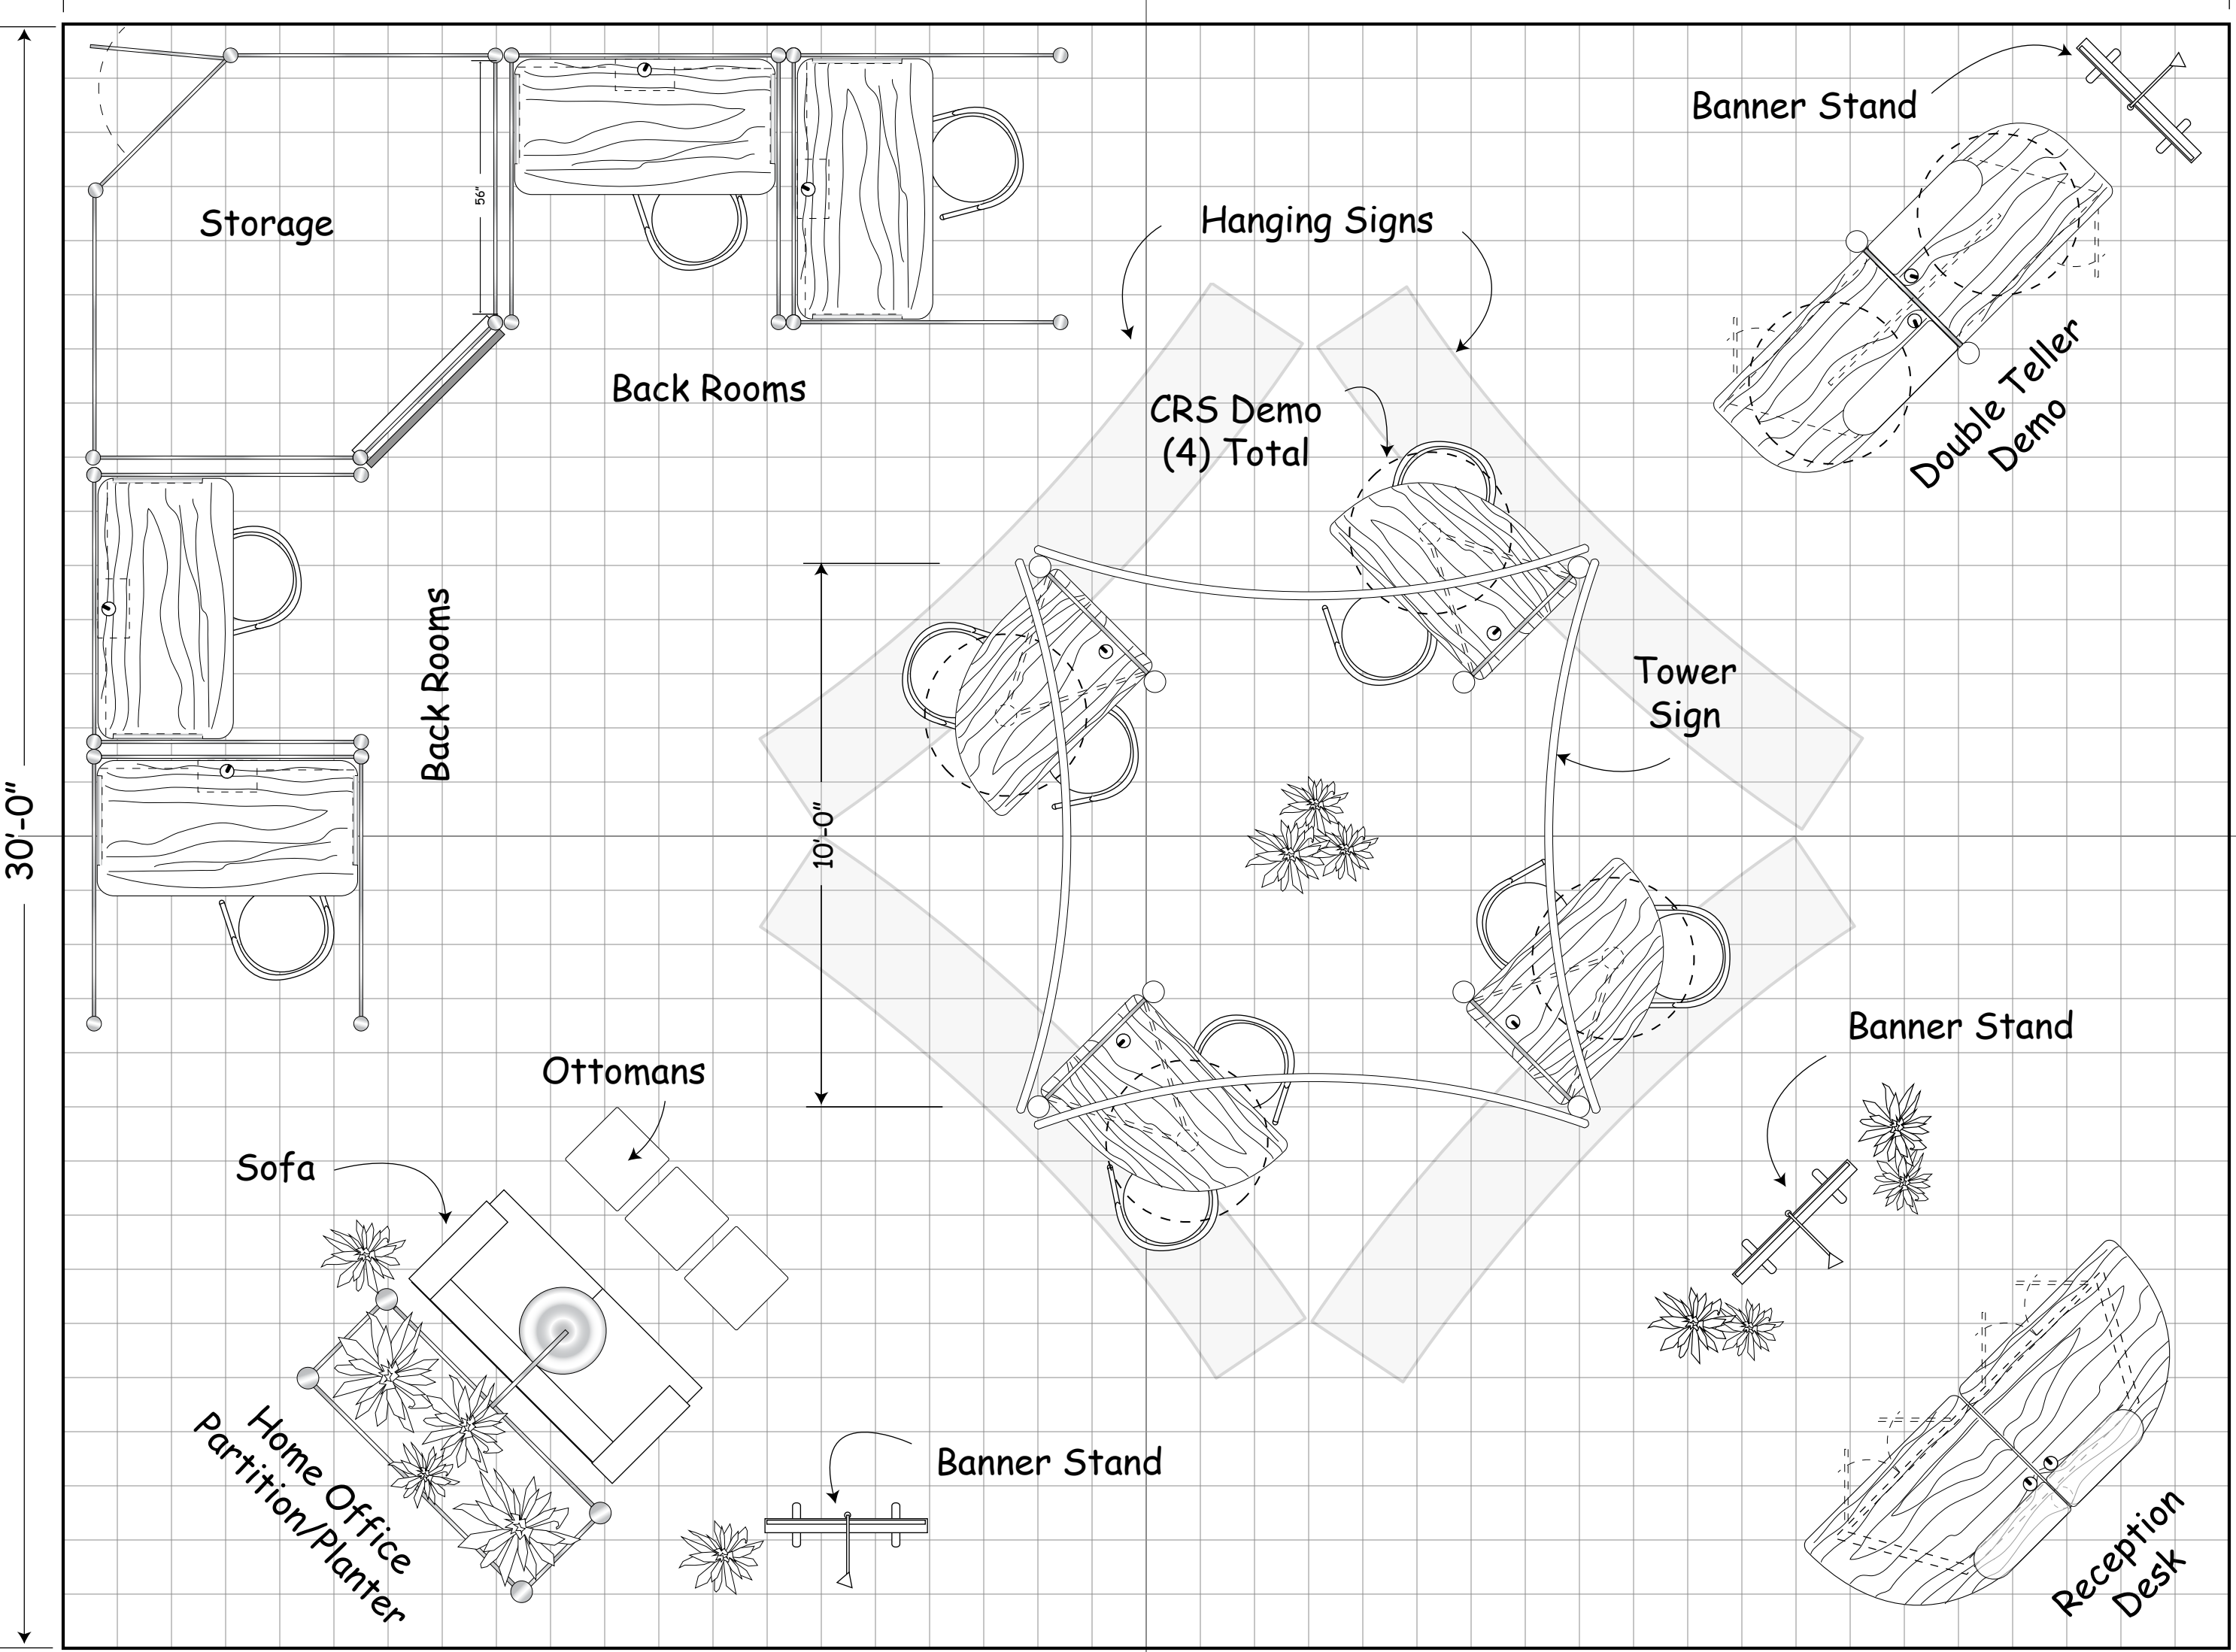

30'-0"

0 5 10



Stewart MDM
 MARKETING ■ DESIGN ■ MANAGEMENT
 © StewartMDM, LLC


scale 3/8" = 1'-0"

date 04/15/008

job # J08-0003

project EBS Exhibit

client FIS

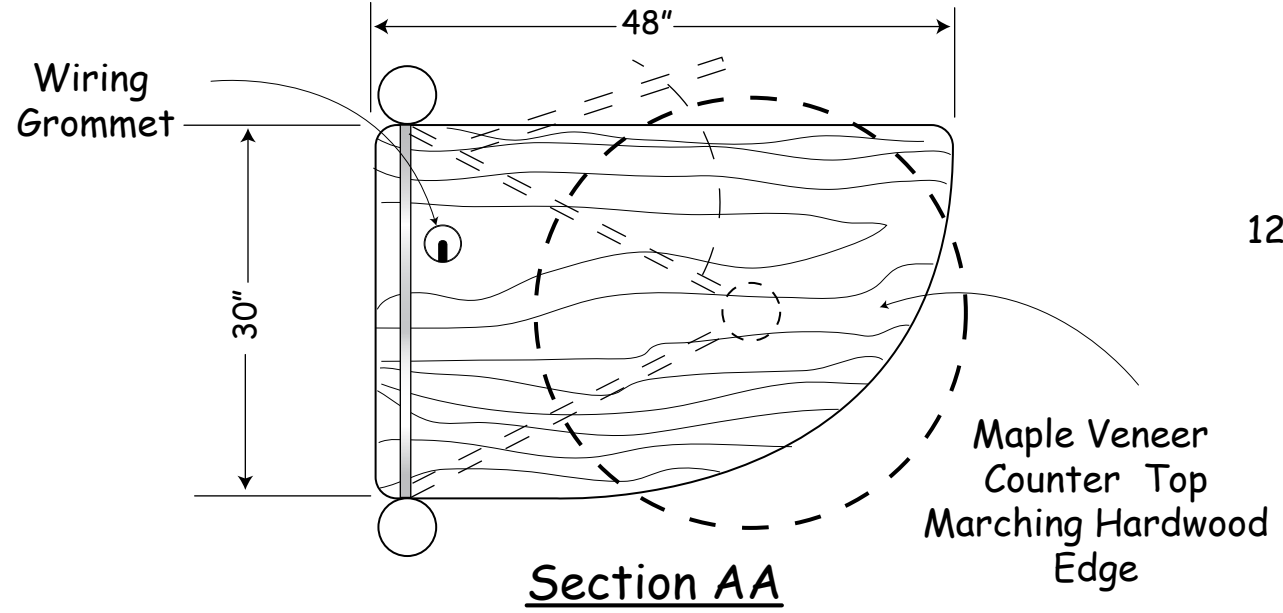

120mm Dia. Octanorm Post
Natural Finish
(typ of all)

Low Voltage
Lights w/Flood
Bulbs

Fabric Covered
Insert Panel


FruitWood Veneer
(3) Sides

Cabinet w/storage
(1) piece construction

36" White
Fabric Disk
(Moss Style)
support w/cables

All Doors
w/locks

Note: All Dimensions
are Nominal

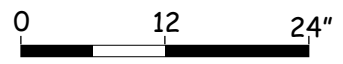

Side

Front

CRS Demo Module (4)req'd

12'-0"

8'-0"

30"

30"

client FIS

project EBS Exhibit

job # J08-0003


date 04/18/008

scale 3/4" = 1'-0"

StewartMDM

© StewartMDM, LLC




Double Teller Demo (1)unit req'd

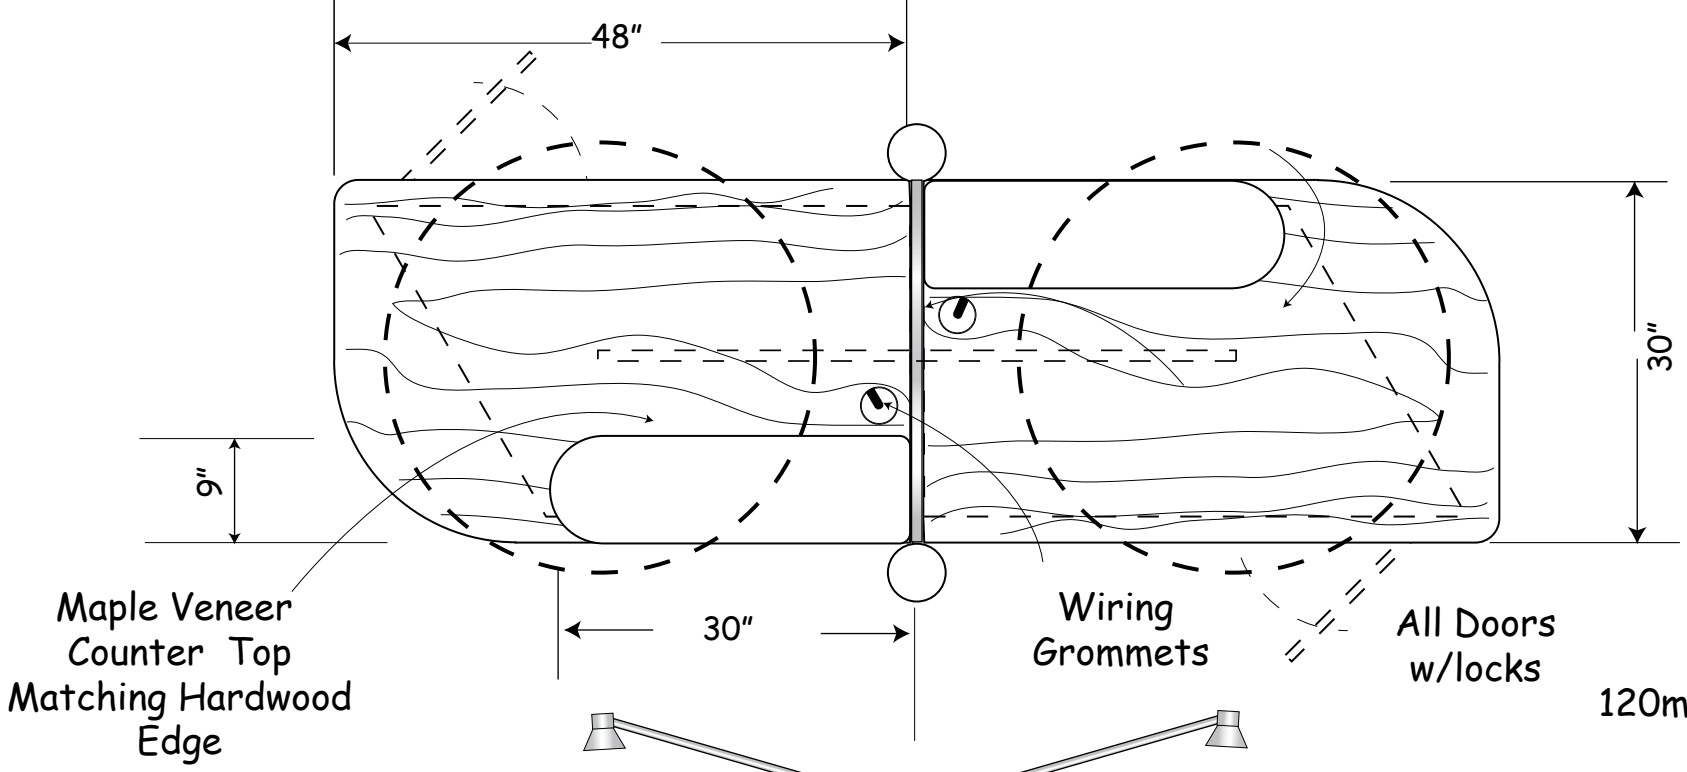

Low Voltage Lights w/Flood Bulbs

120mm Dia. Octanorm Post Natural Finish (typ of all)




Note: All Dimensions are Nominal

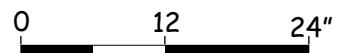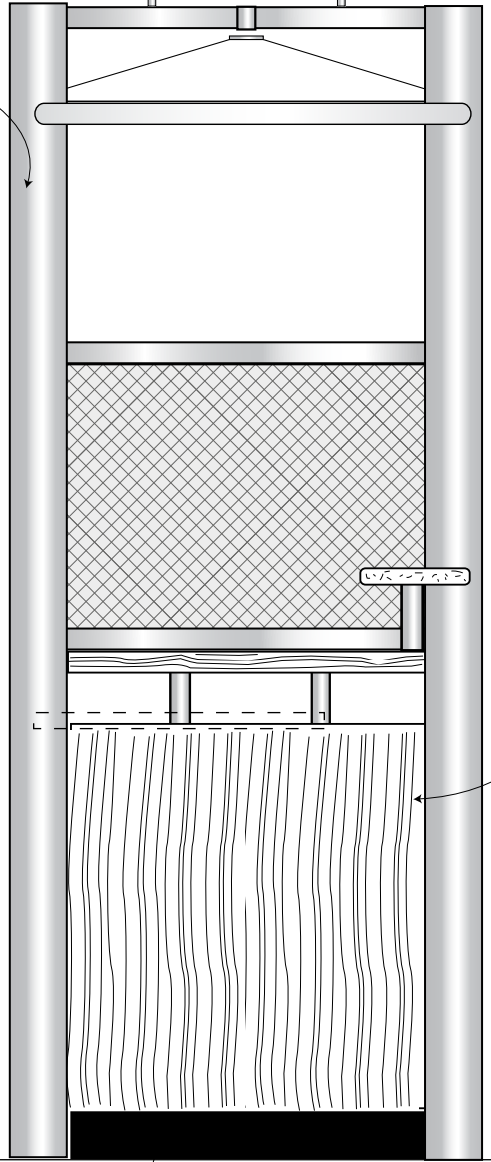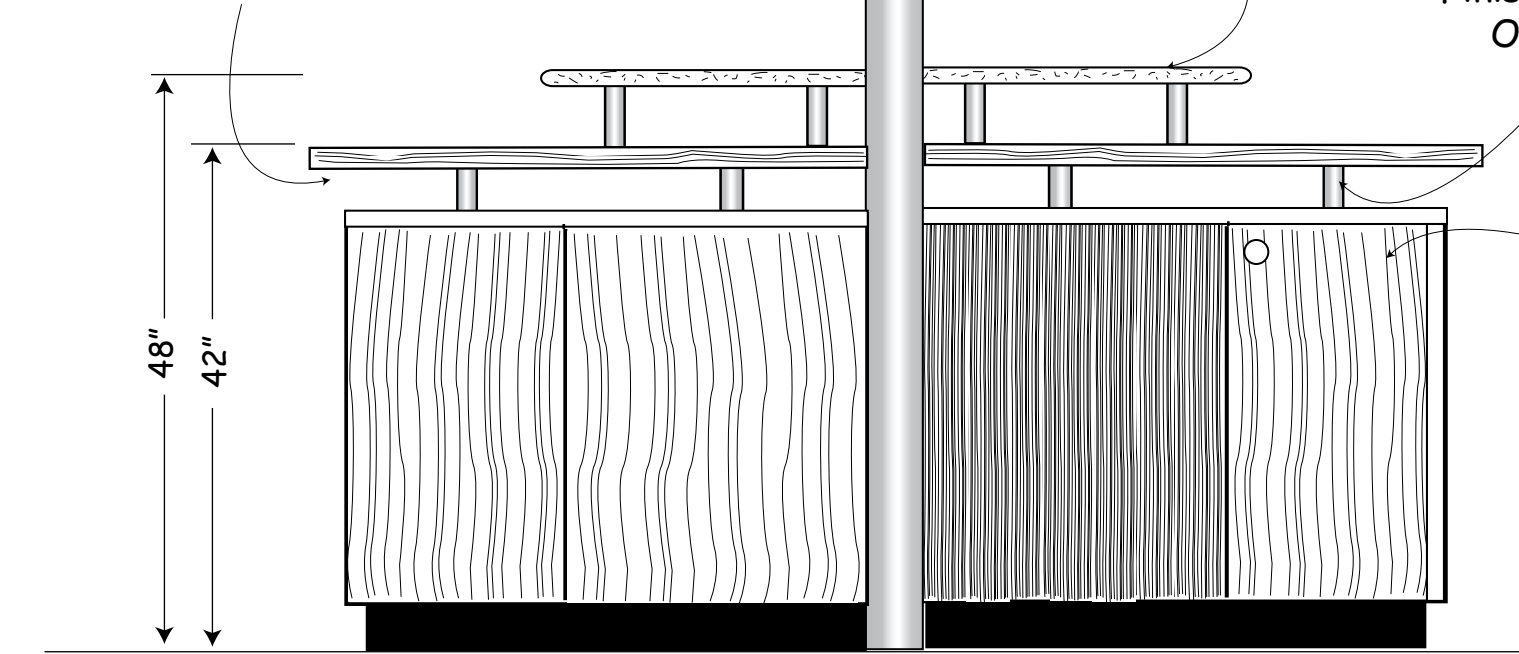

Front


Side

scale 3/4" = 1'-0"
 date 04/18/008
 job # J08-0003
 project EBS Exhibit
 client FIS

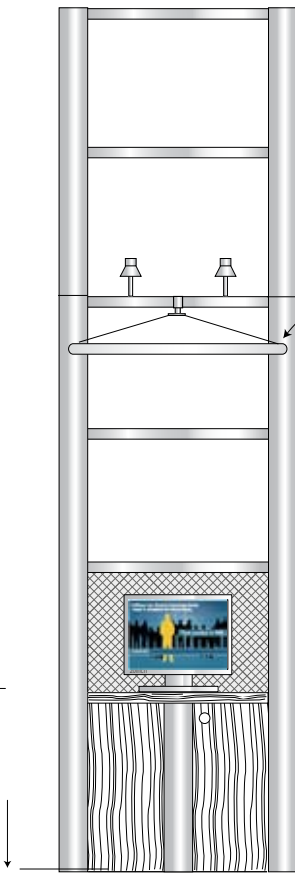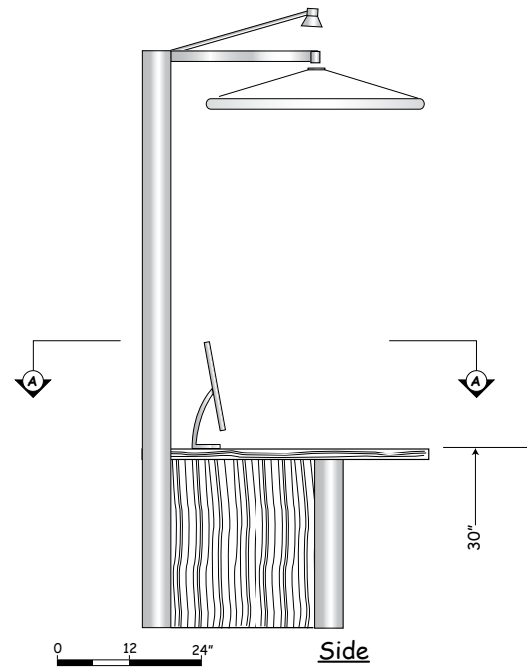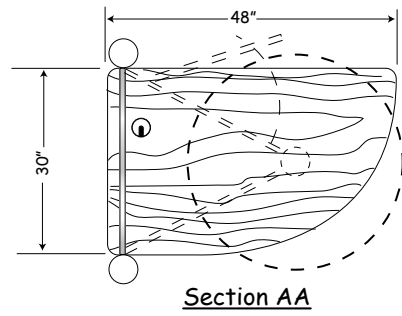

36" White Fabric Disk

Provide grommet/D-rings for Support Cables

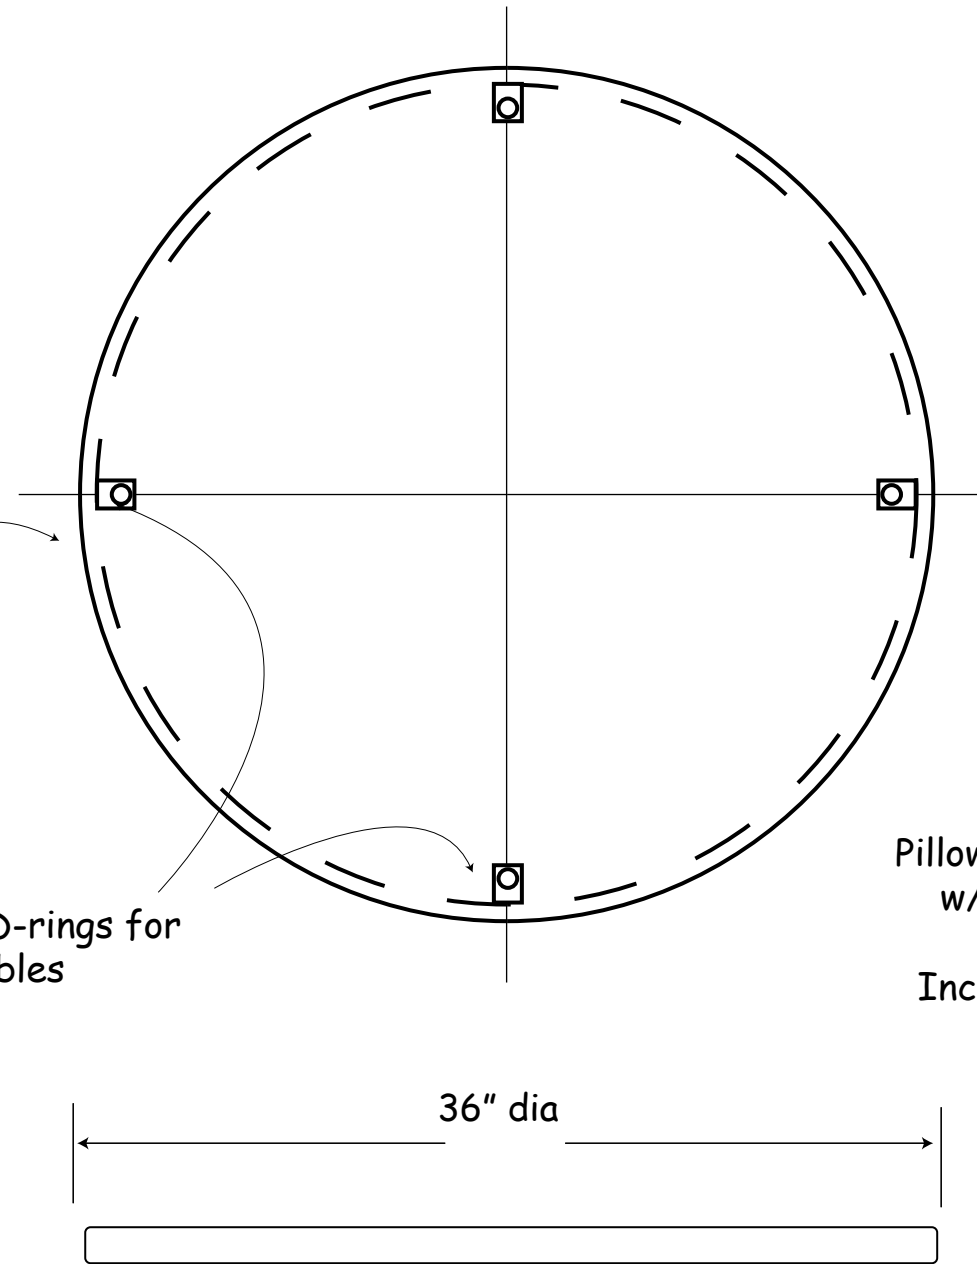


Pillow Case Construction w/ Aluminum Frame


Include Storage Bags

Front

Note: All Dimensions are Nominal

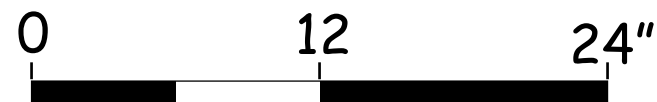


Fabric Canopy (6) req'd

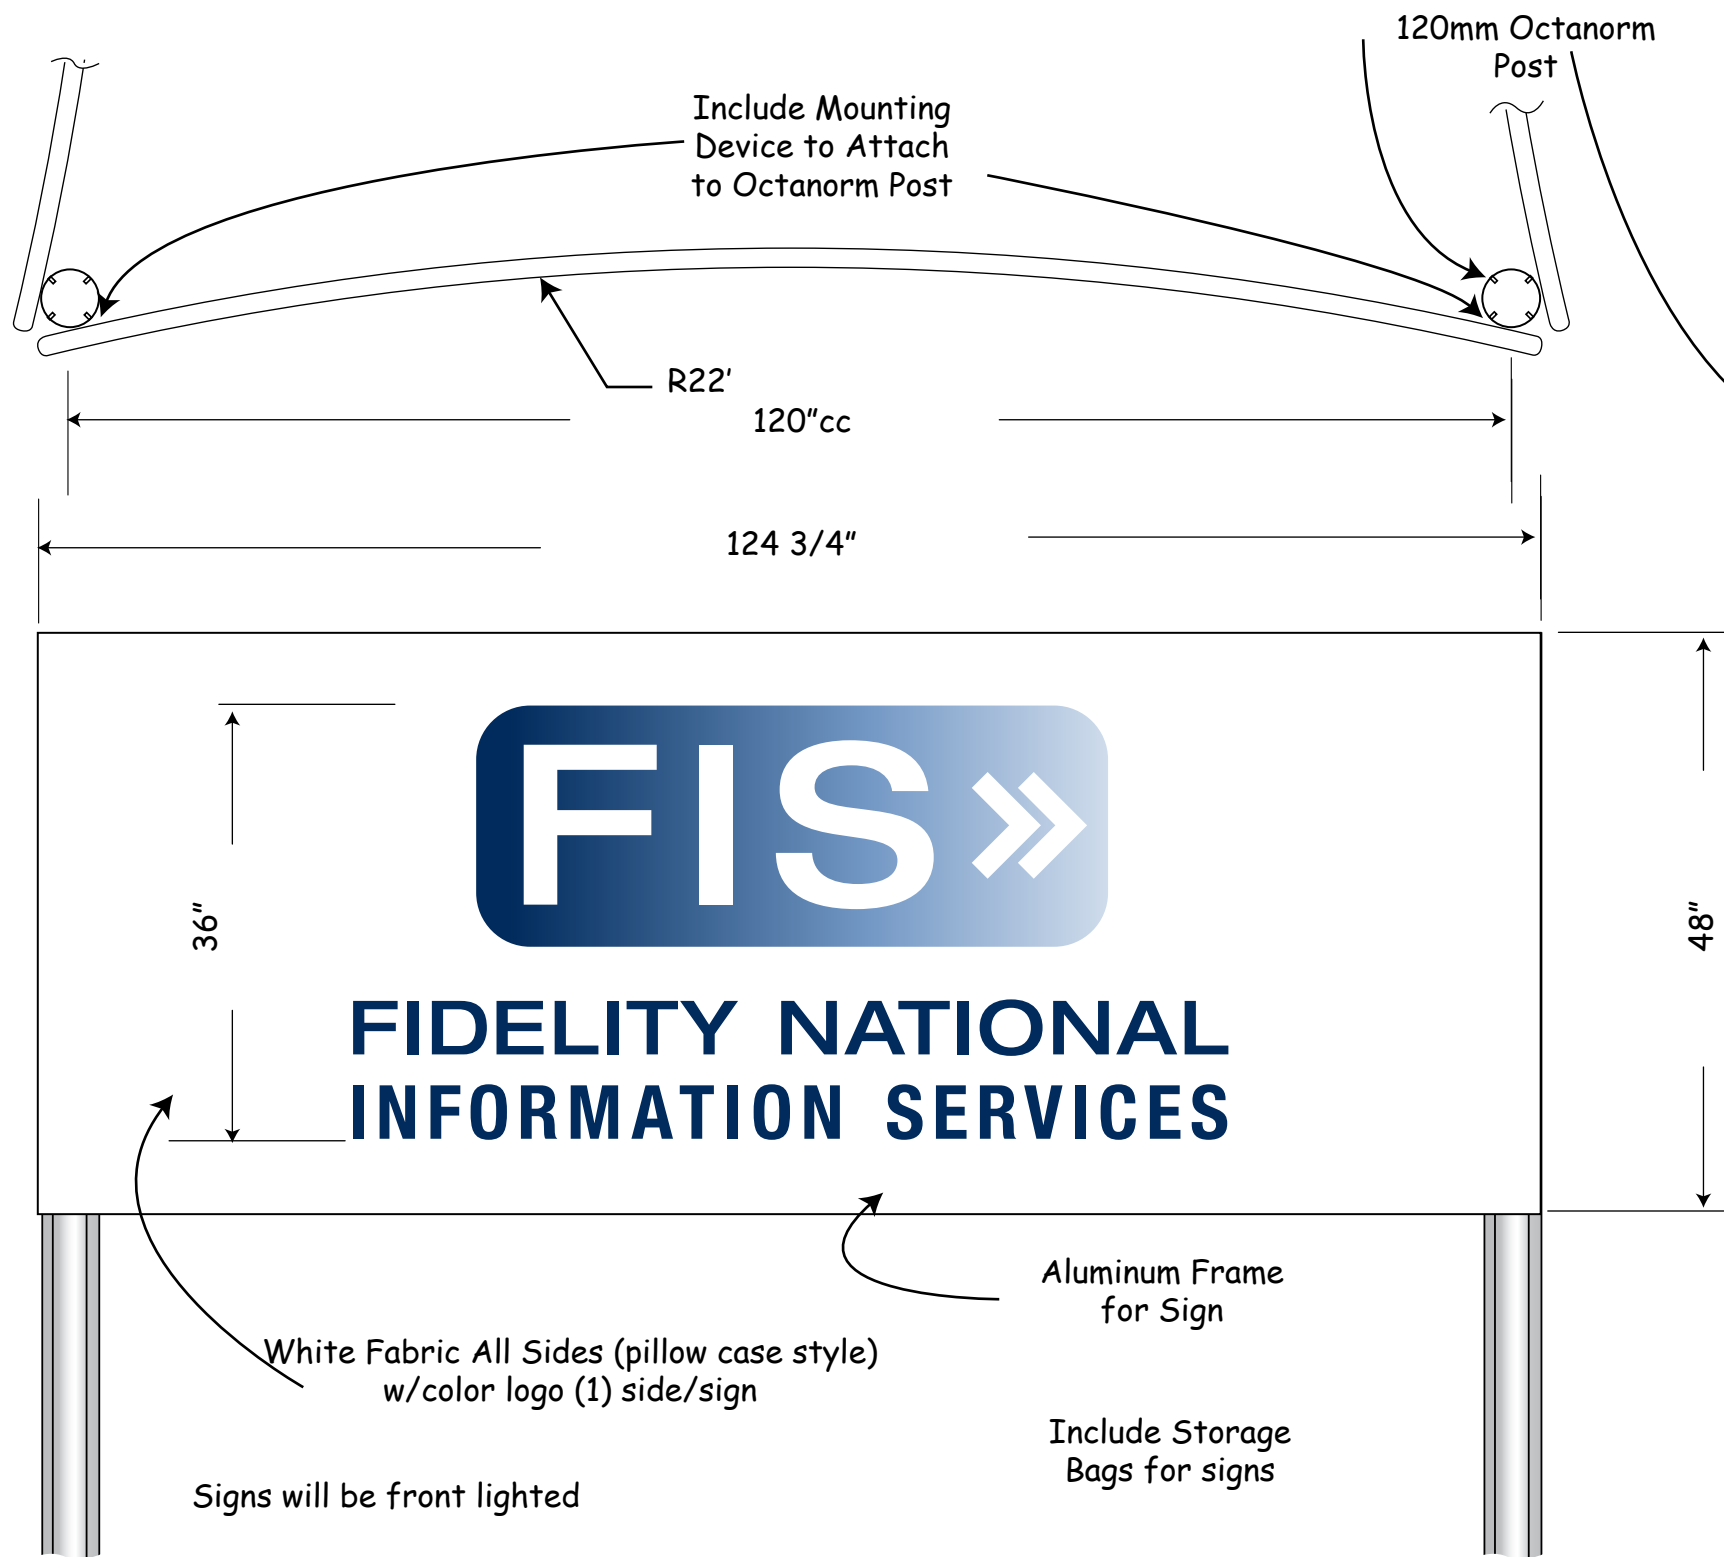

Front






Header Signs (4)req'd

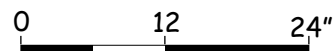

Home Office Partition (1) req'd

Note: All Dimensions are Nominal

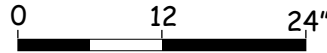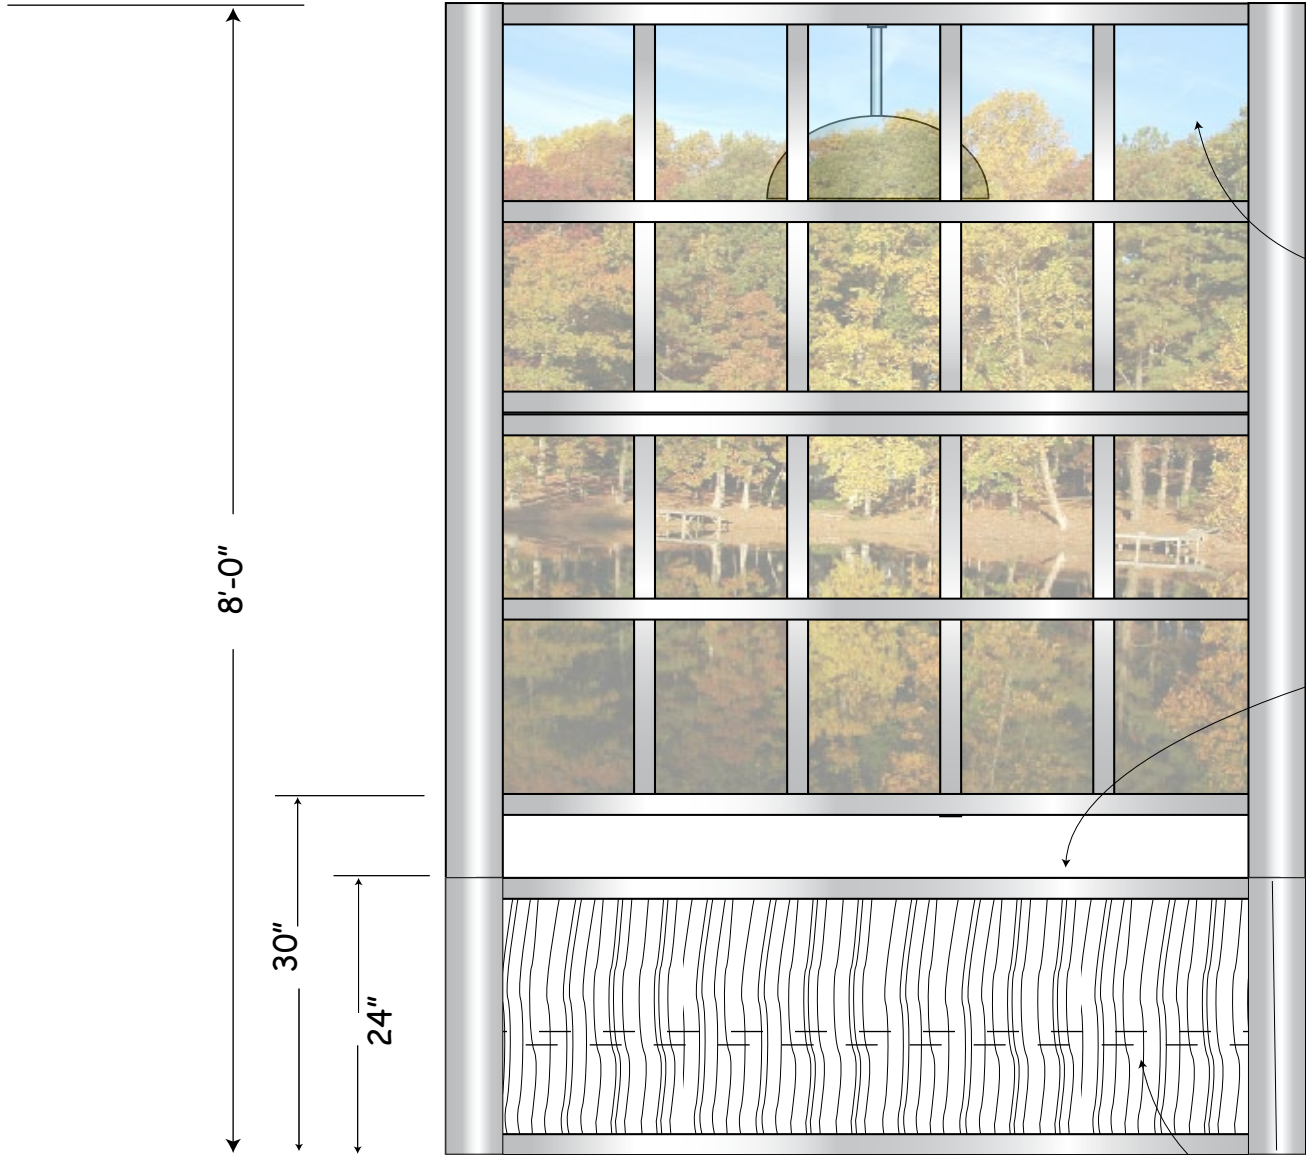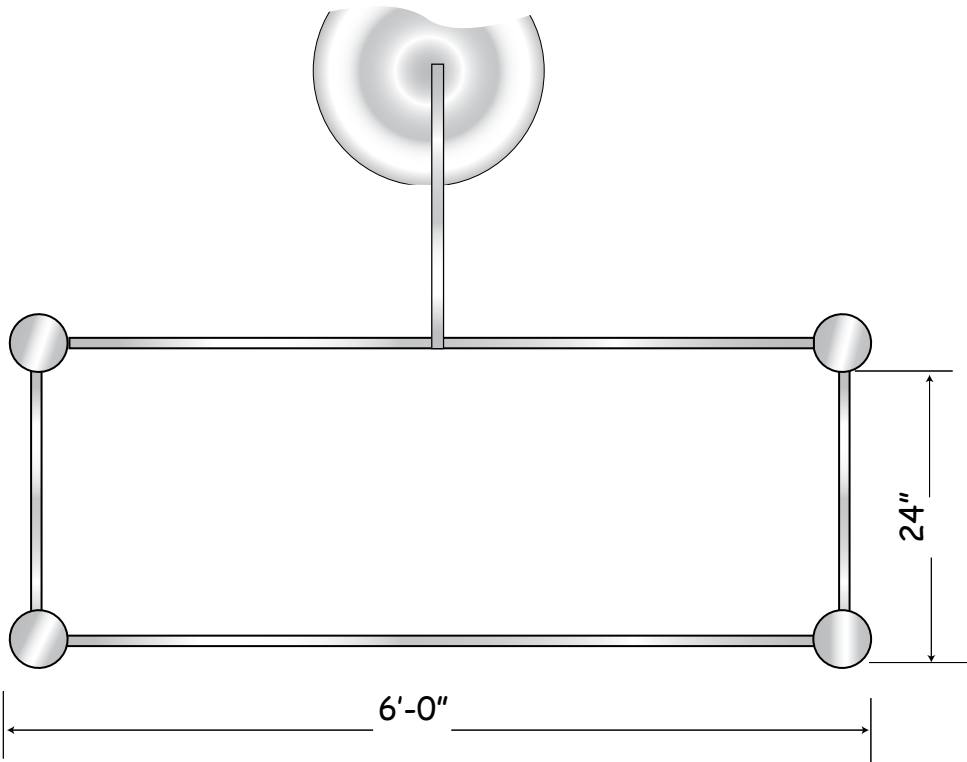

Front

Provide Riser for Plants



120mm Dia. Octanorm Post
Natural Finish
(typ of all)

Window "Panels"
printed on
1/8plex

Planter Box



FruitWood Veneer
Insert All Sides

Residential Style
Light Fixture

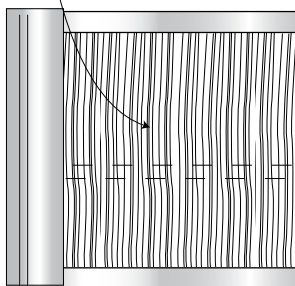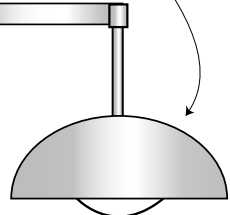


Side

Sofa

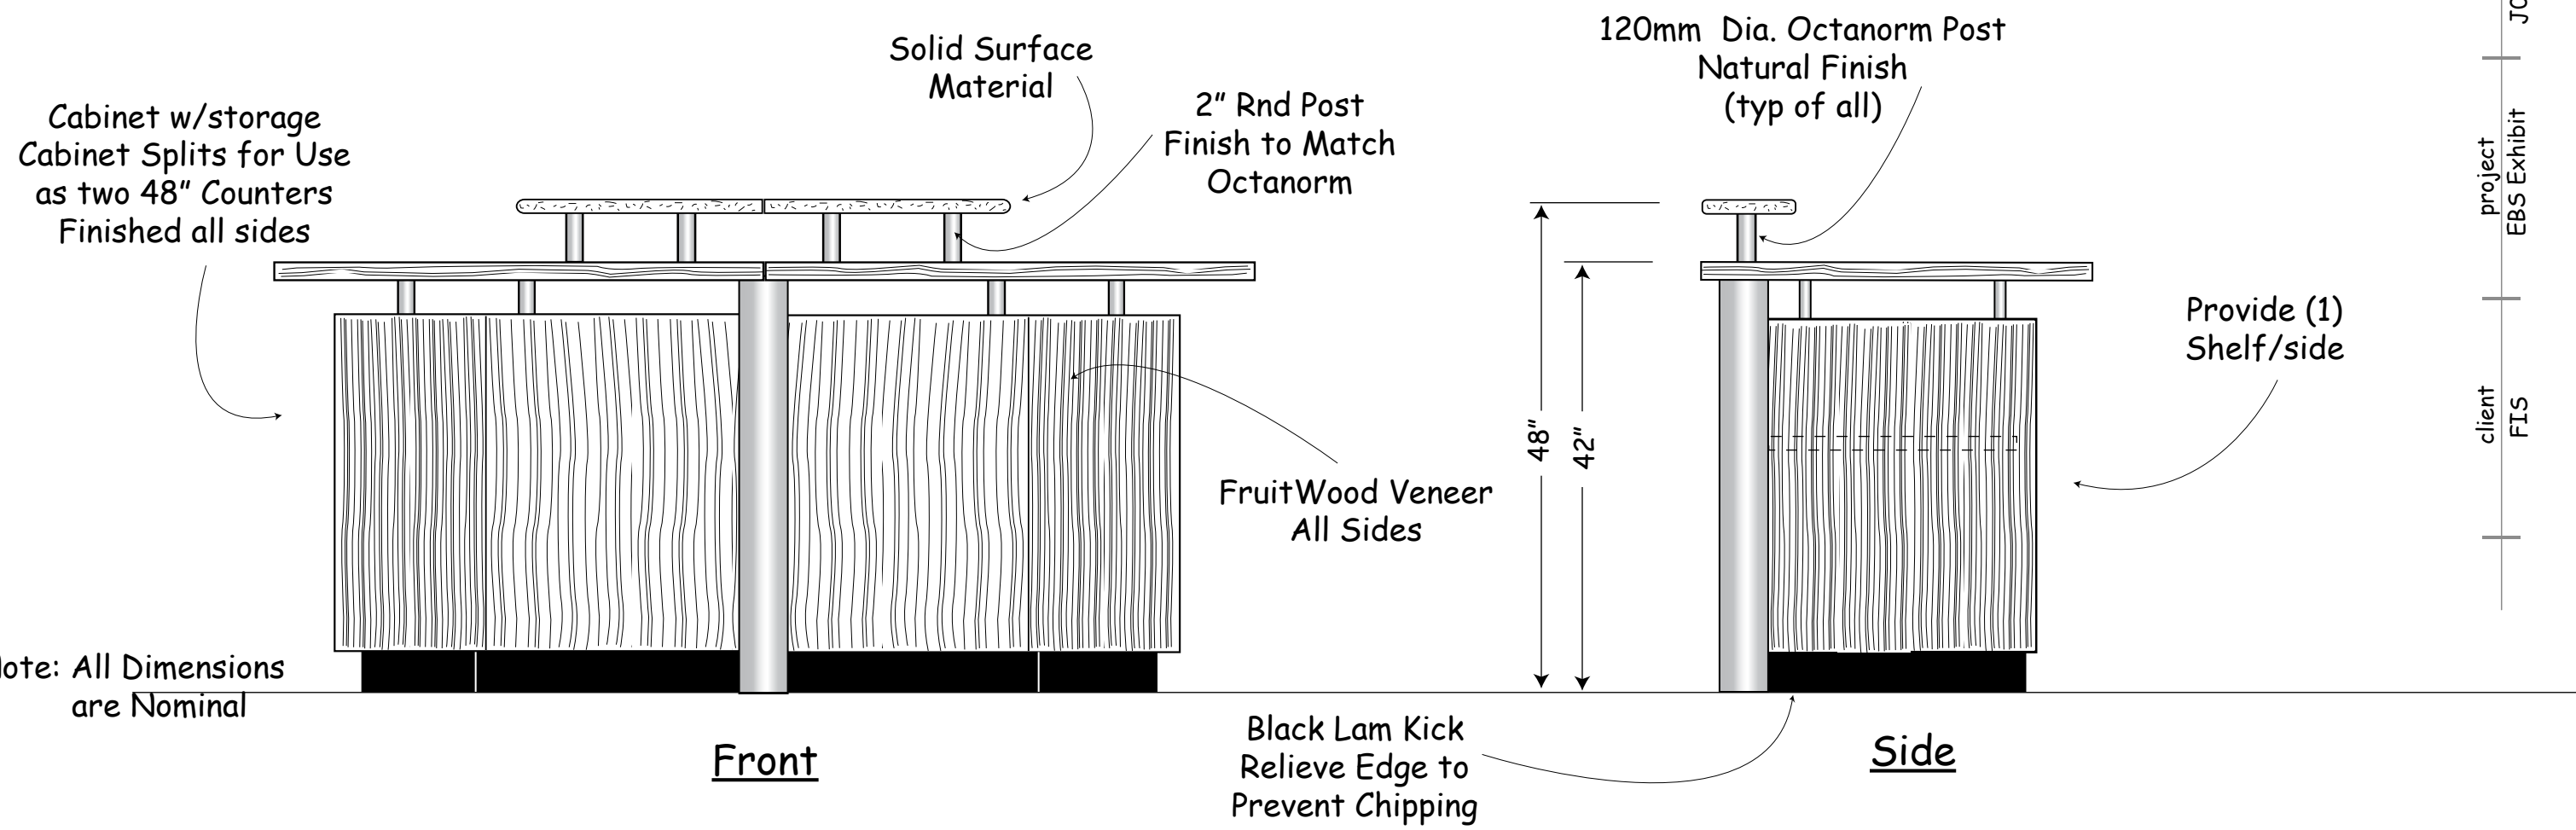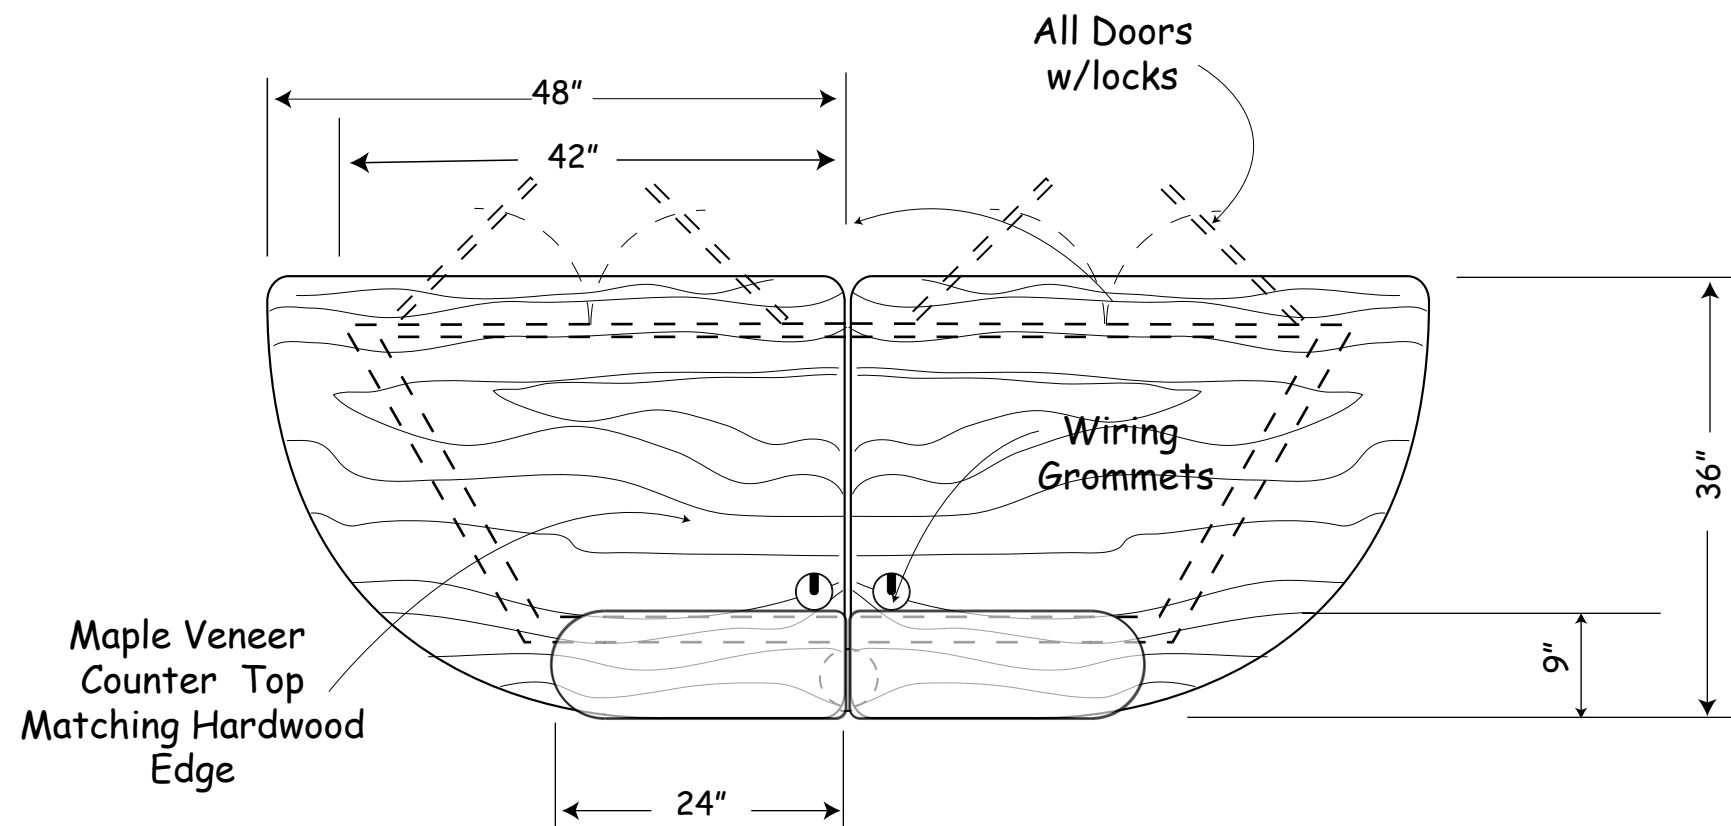

Note: All Dimensions are Nominal

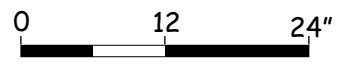

Reception Desk (1)unit req'd

Stewart MDM
DESIGN ■ MANAGEMENT
MARKETING ■

scale 3/4" = 1'-0"

date 04/08/008


job # J08-0003

project EBS Exhibit

client FIS

© StewartMDM, LLC


BackRoom Units (4) req'd

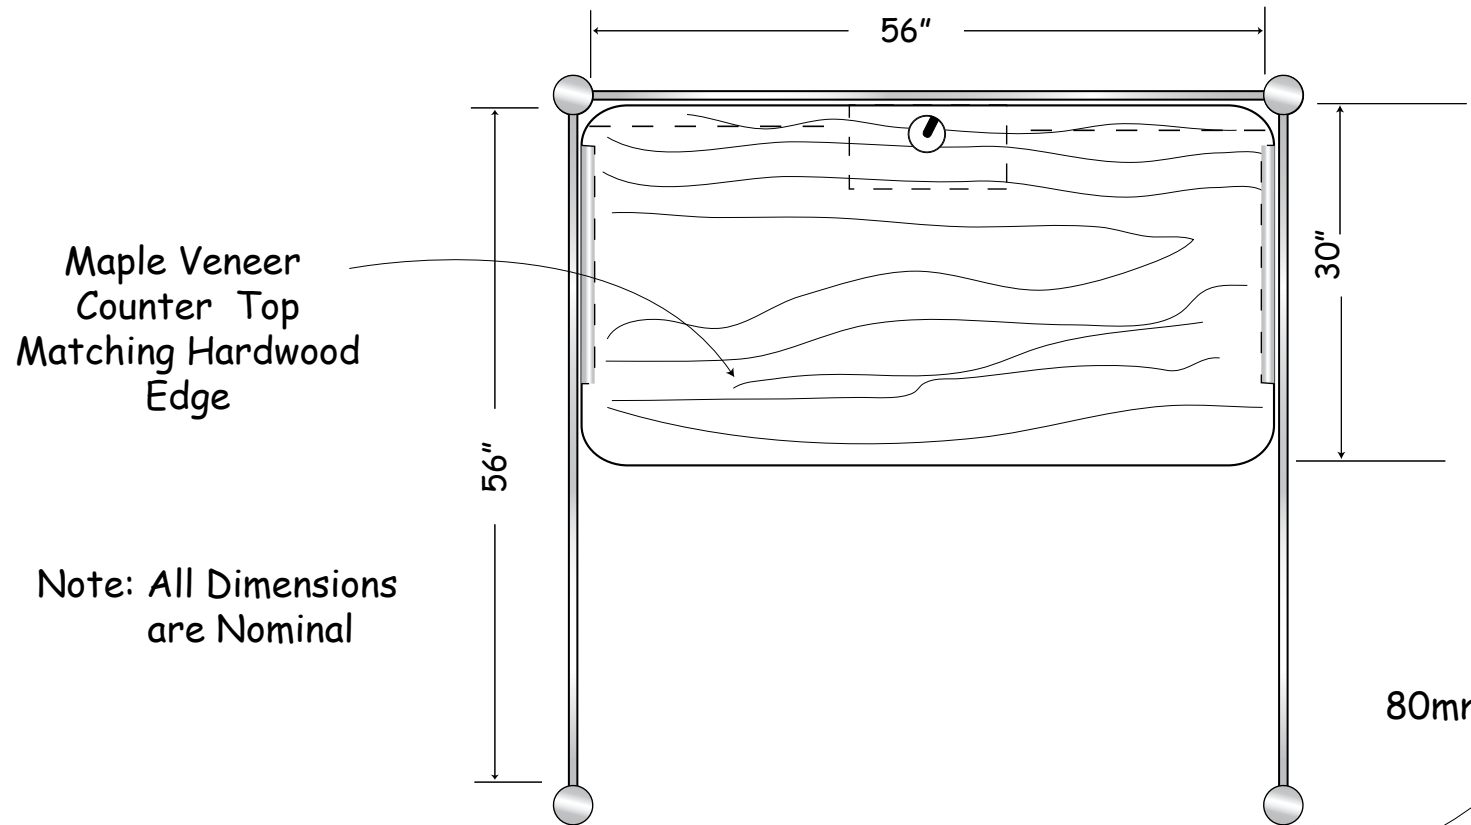

Note: All Dimensions are Nominal


80mm Dia. Rnd Octanorm Post w/(4)slots Natural Finish (typ of all)

.375 plex sandblasted graphic

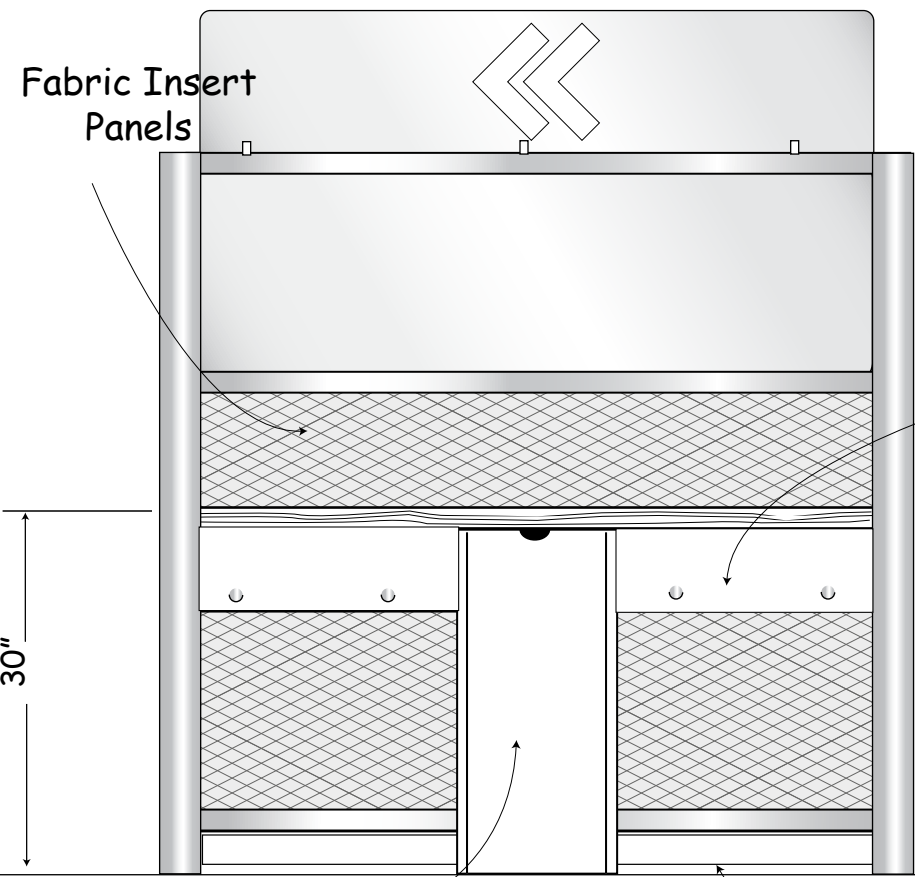


Front

P95 Plex Inserts

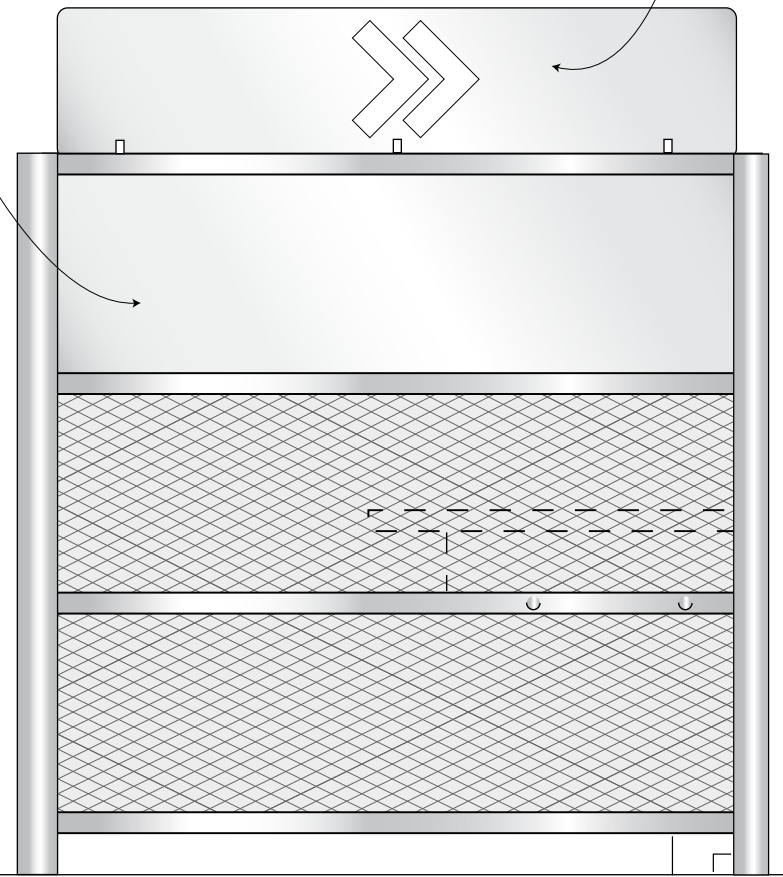

Side

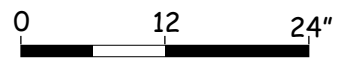

Stewart MDM
 DESIGN MARKETING MANAGEMENT
 © StewartMDM, LLC

scale 3/4" = 1'-0"



date 04/18/008

job # J08-0003


project EBS Exhibit

client FIS

Storage Room (1) req'd

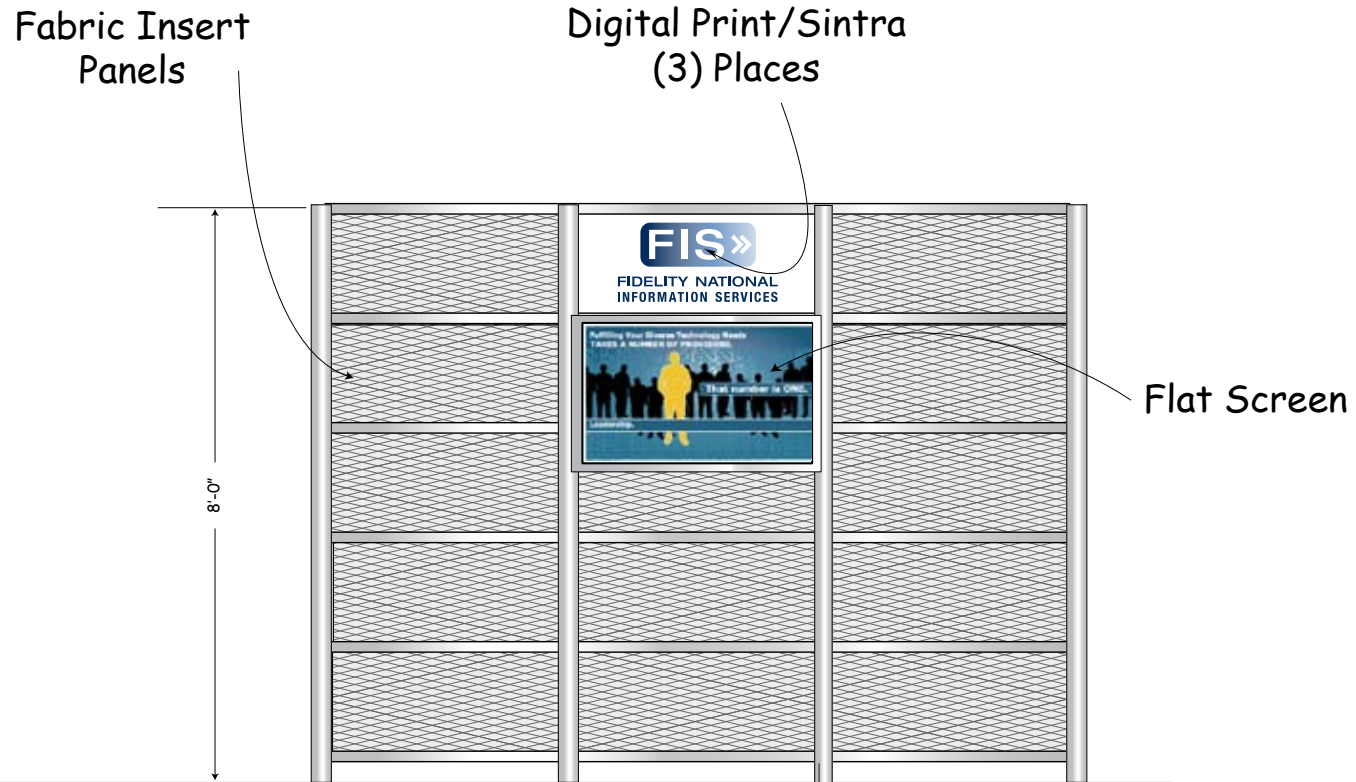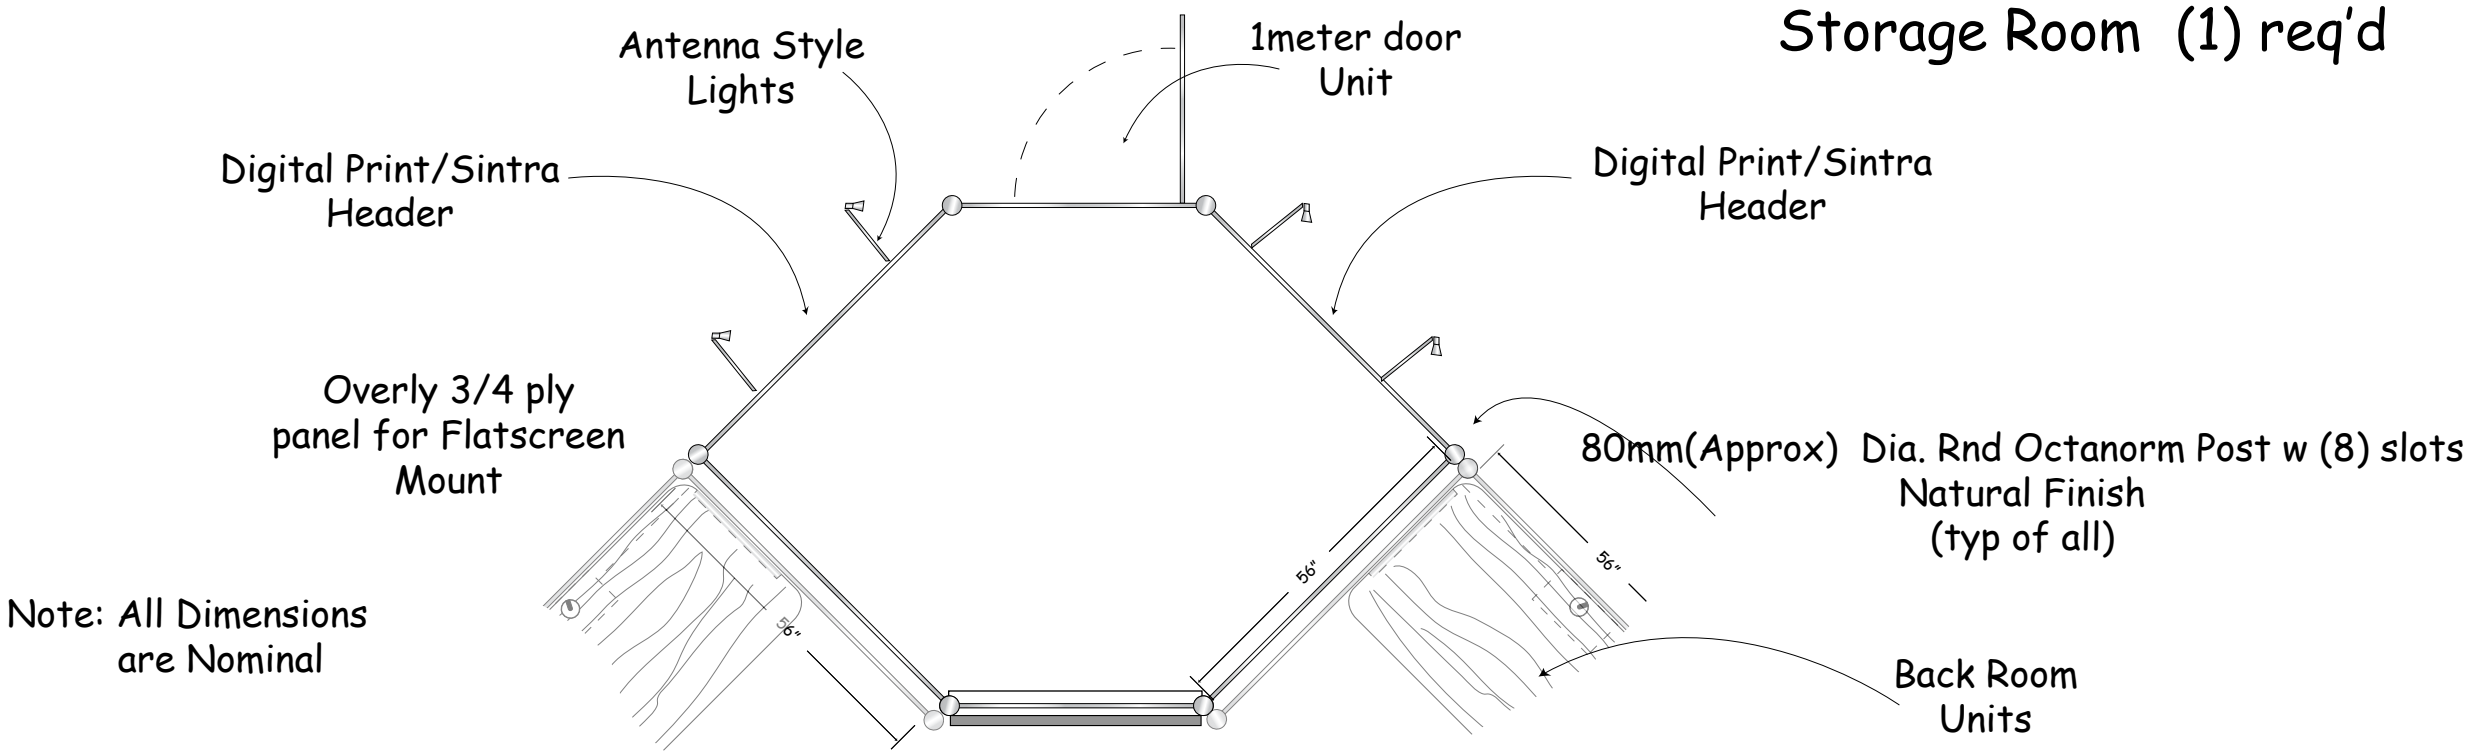

Front

 

Stewart MDM
 MARKETING DESIGN MANAGEMENT
 © StewartMDM, LLC

scale 3/8" = 1'-0"

date 04/18/008

job # J08-0003

project EBS Exhibit

client FIS